


OP06R


OP07

(TRACT B)

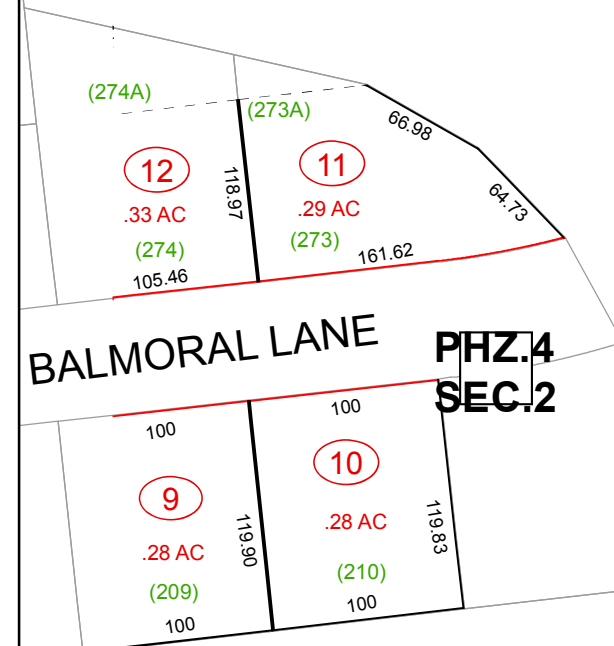

OP10

OP11

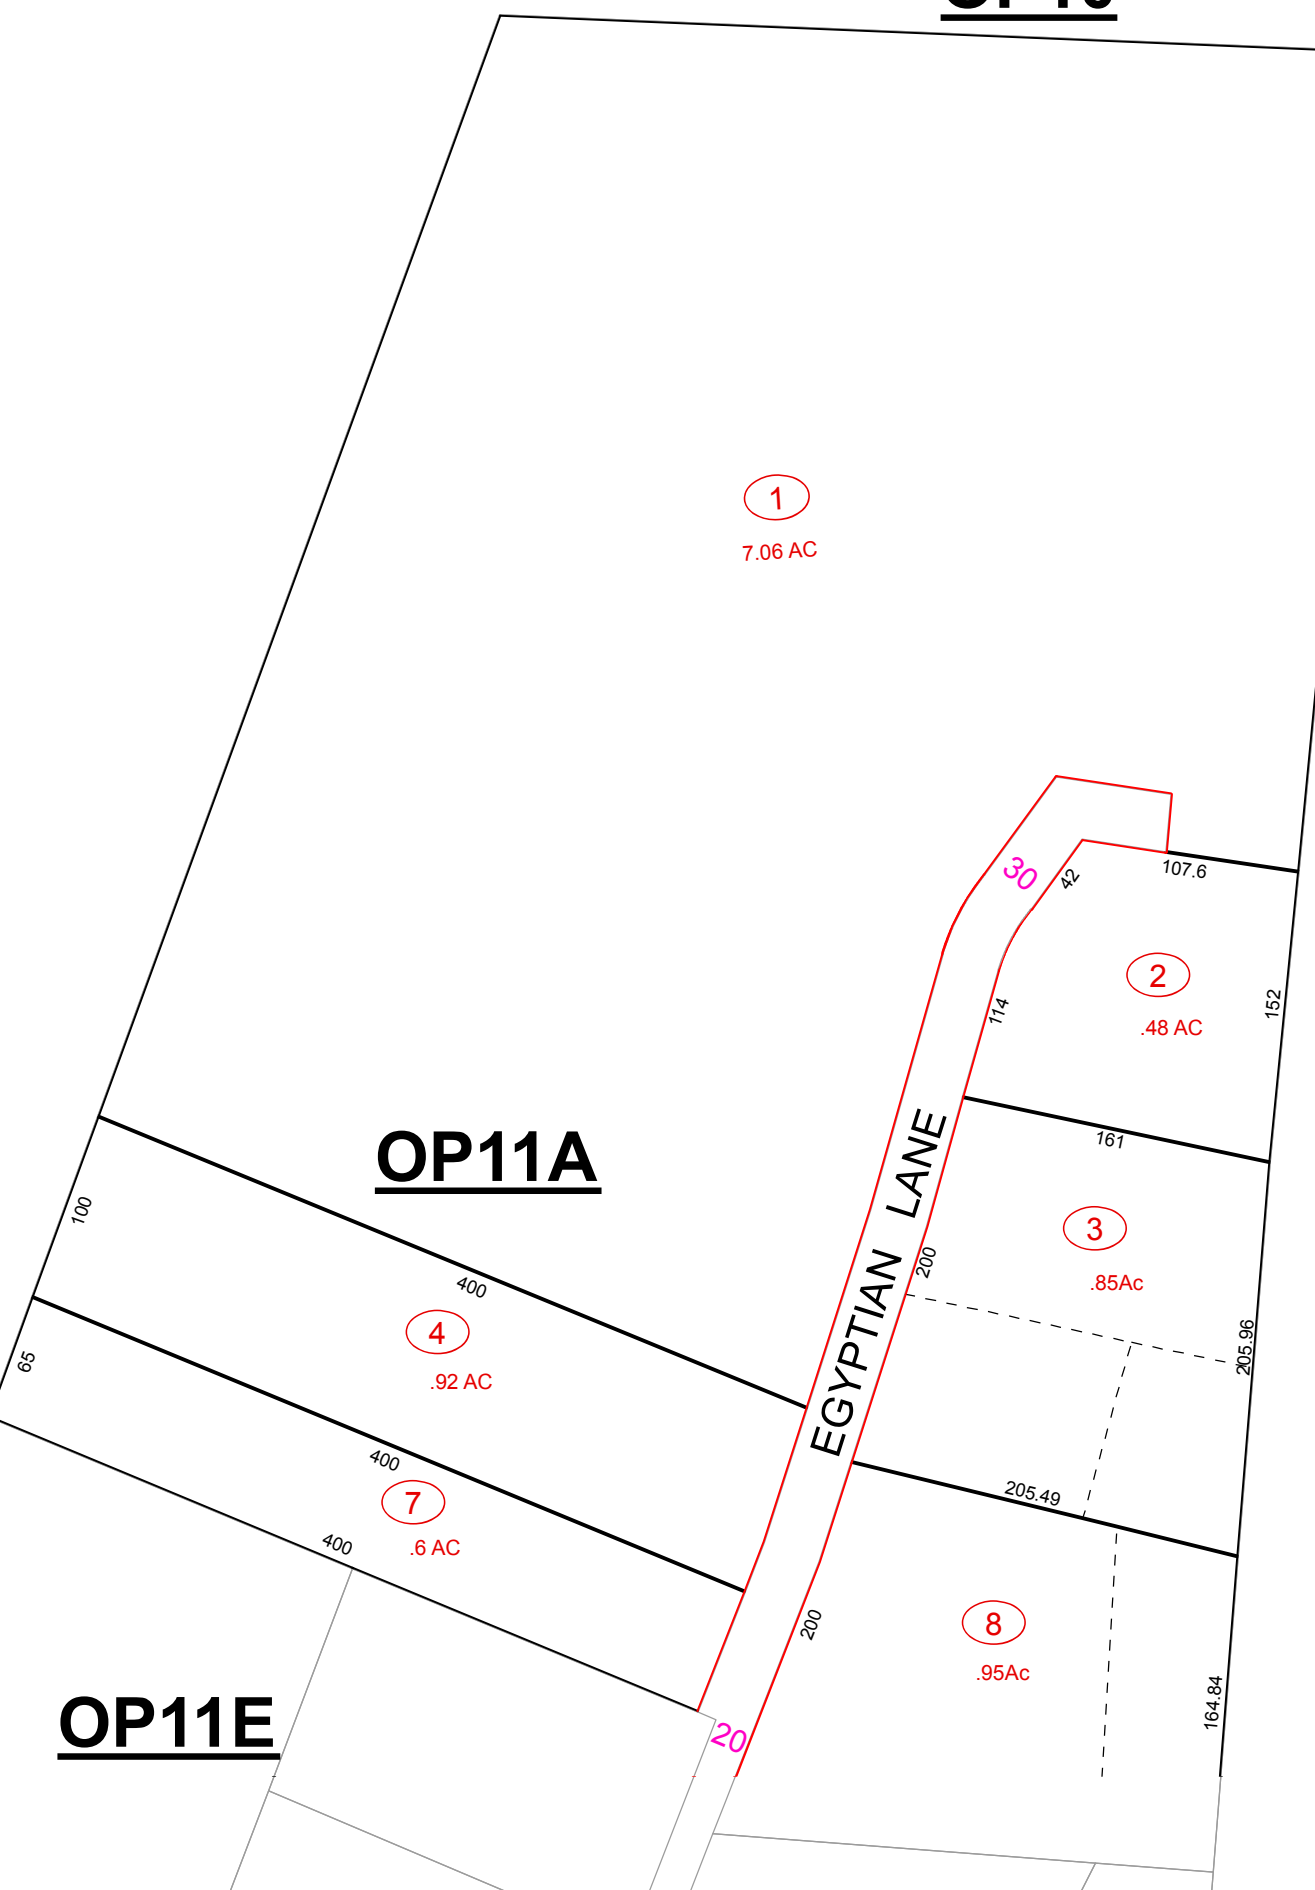

OP11A

OP11E

LEGEND

- (15) Lot Number
- 123 Parcel Number
- 72 Block Number
- 45 State Road Number
- Property Line
- Right-of-Way
- Original Property Line
- Easement
- District Line
- County Line
- Water
- Corporation Line

REVISION

1	Current to 2/6/2017
---	---------------------

Print Date: 2/6/2017


DISCLAIMER

The tax map was compiled for purposes of taxation from available record evidence and has not been field verified. This map is not a valid survey plat and the data on this map does not imply any official status to such data. The State of West Virginia and county assessor's office assume no liability that might result from the use of this map. Use of this map does not substitute for appropriate and proper title research.

RESTRICTION

All tax maps created under the provisions of reappraisal legislation are the property of the Berkeley County Assessor and the reproduction, copying, distribution or sale of such tax maps or any copies thereof without written permission of the Berkeley County Assessor is prohibited by law.

KEY MAP

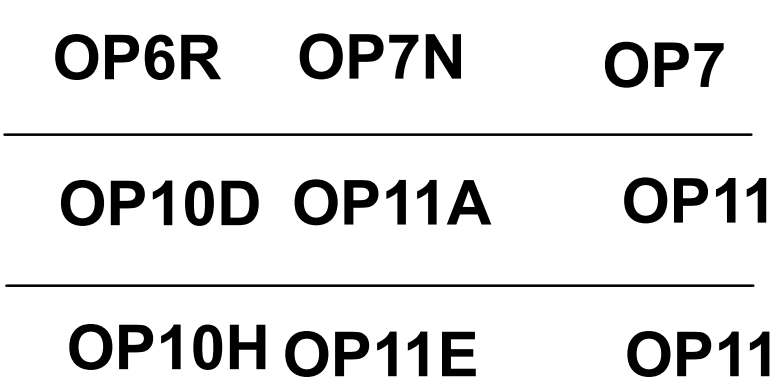

COUNTY OF BERKELEY

STATE OF WEST VIRGINIA

Office of Assessor

For Tax Purposes Only

OP11A

Date, Aerial Photography: _____
Photo No: _____

Map Tax Year: 2017
Scale: 1" = 100'

